

SR 270 / DAVIS WAY

PATH

PROPERTY LINE

PARK WEST DRIVE

FUTURE

FUTURE

ACCESS.

ACCESS.

ACCESS.

ACCESS.

ACCESS.


ACCESS.

ACCESSIBLE: 6  
STANDARD: 101  
COMPACT: 43  
TOTAL: 150


PROPERTY LINE



**SITEPLAN**

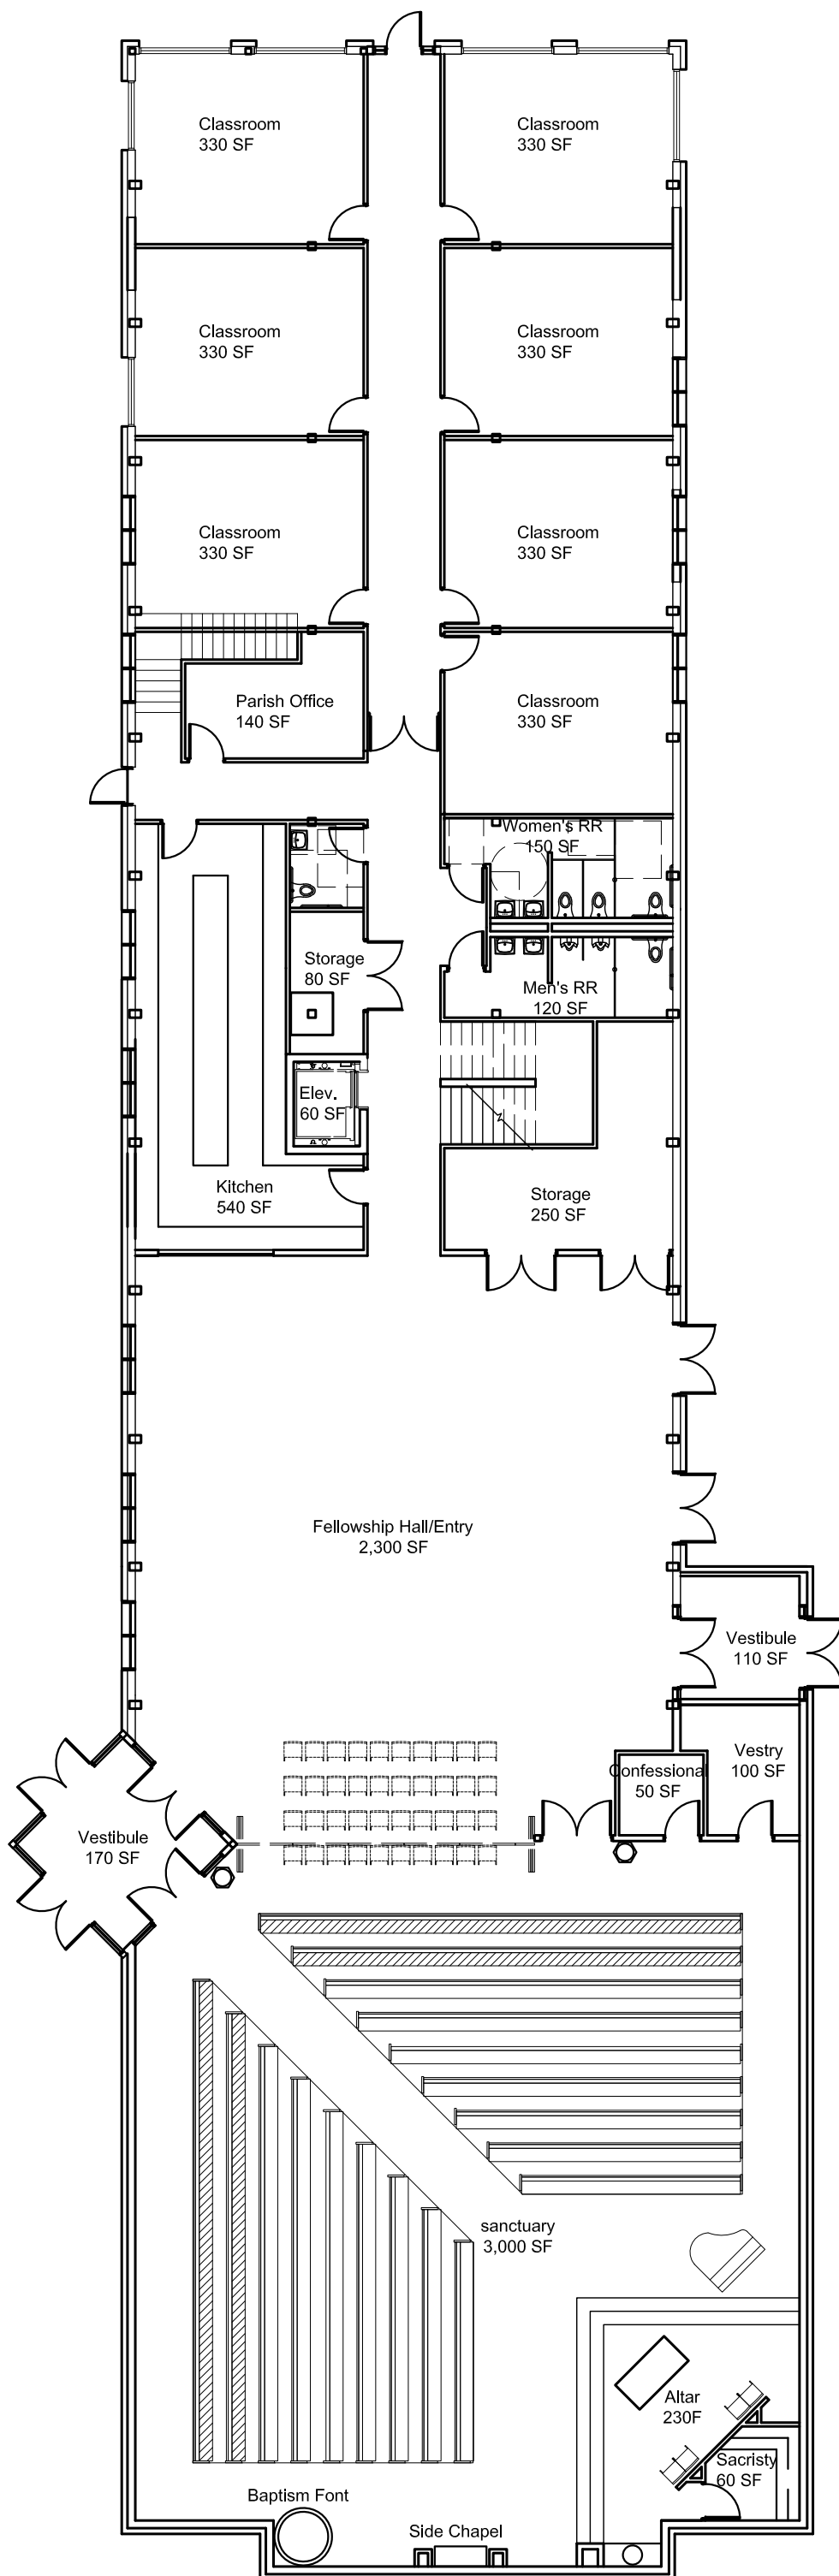

**1ST FLOORPLAN**

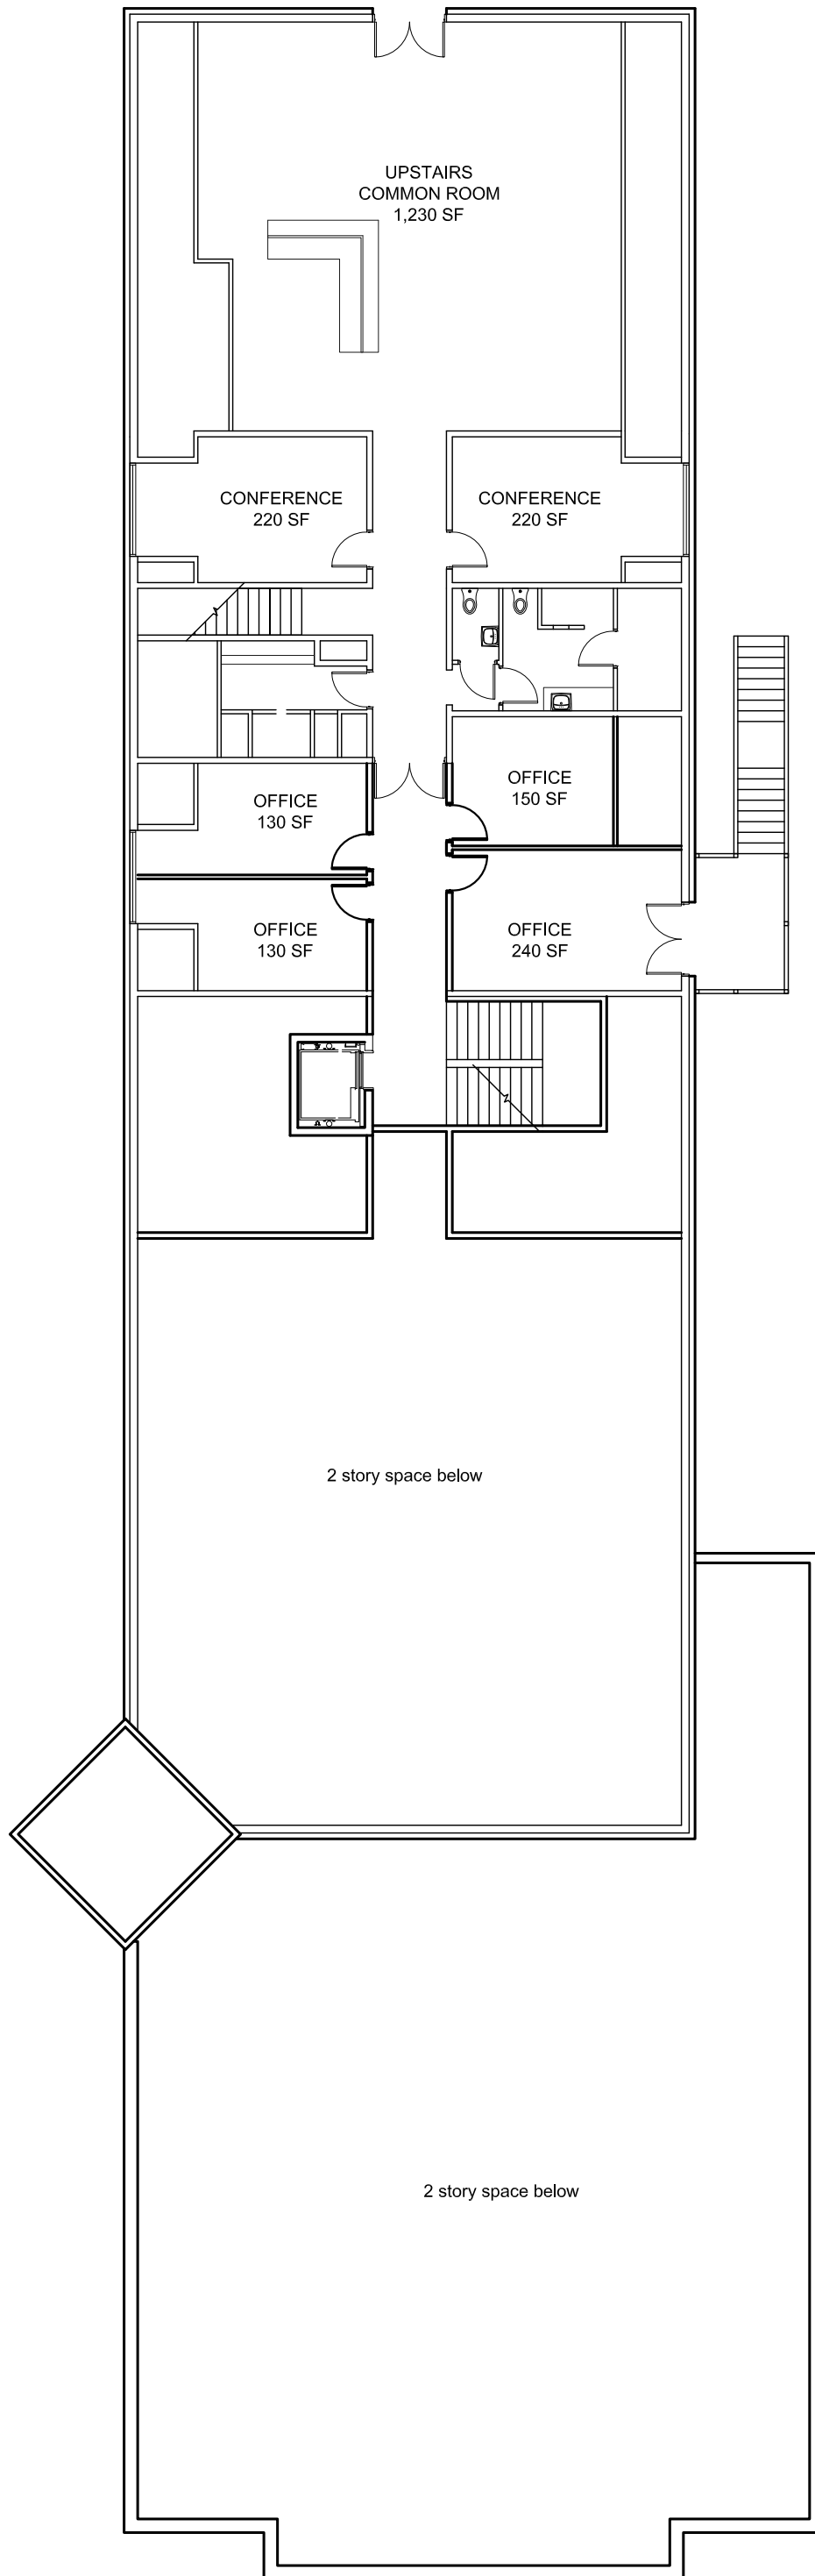

## **2ND FLOORPLAN**